


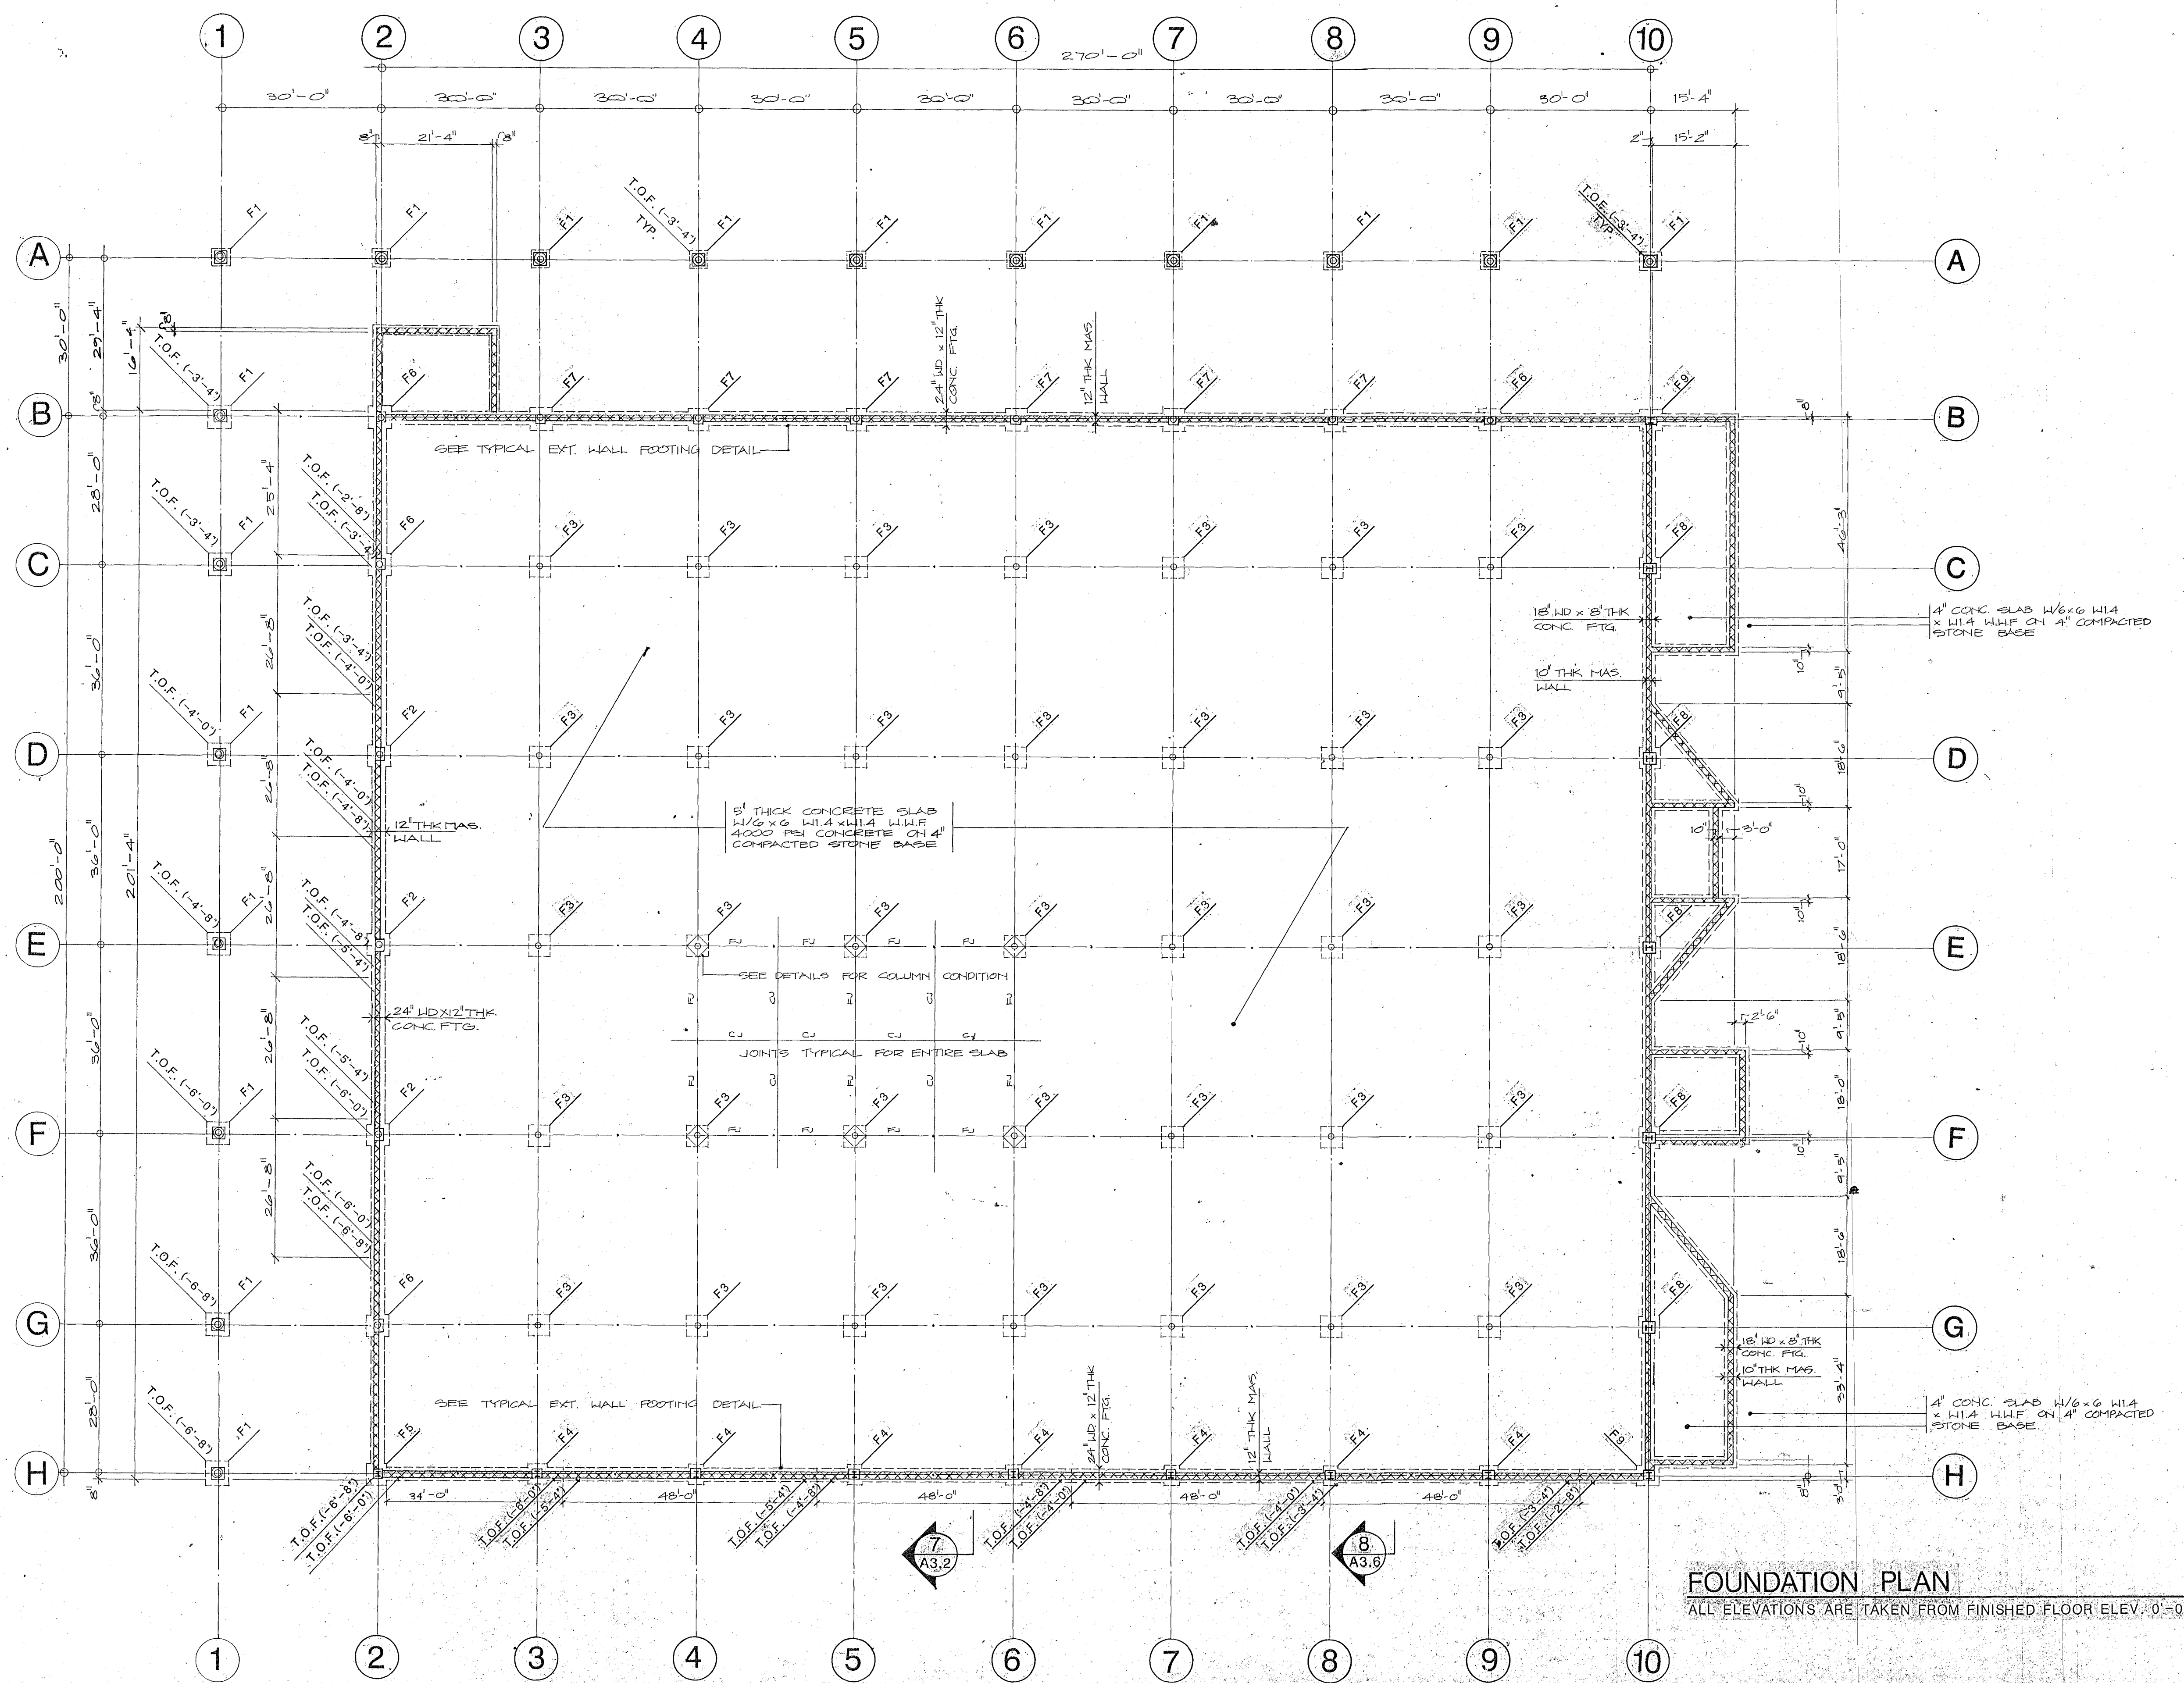

FOUNDATION PLAN
ALL ELEVATIONS ARE TAKEN FROM FINISHED FLOOR ELEV. 0'-0"

CONSULTANTS:

DISEROD and WOLFF INC. ARCHITECTS
Eight Broad Street Hatfield, Pennsylvania 19440

FOUNDATION PLAN
TRIANGLE BUILDING CENTER
TYPICAL 48,000 SQ. FT. BUILDING

SHEET TITLE:	FOUNDATION PLAN
REVISIONS:	
SHEET NO.	S1.1
JOB NO.	1084
DATE	AUG. 28, 1987
SCALE	1/16" = 1'-0"
DWN. BY	JTL