

Reg. No. RA402828

RCP Architecture LLC, 2016 shall be deemed the author of these documents and shall retain all common law copyright and other reserved rights including copyright.
 This drawing may be utilized only for the purpose of construction or reading the work shown thereon as the sole use of the work specified. Any other use of this drawing, including without limitation any reproduction or alteration of this drawing, without the prior written approval of RCP Architecture LLC, 2016 is a violation of the law and is prohibited.



Roddy, Inc.
 Industrial & Commercial Builders
 3220 Tillman Drive, Suite 112
 Bensalem, PA 19020
 Phone: 215-245-2600

FLOOR PLAN

Drawing Title


Office/Warehouse
 1050 WHEELER WAY
 LANGHORNE, PA 19047

Project Name

No.	Revision	Date

Drawing No.

A100

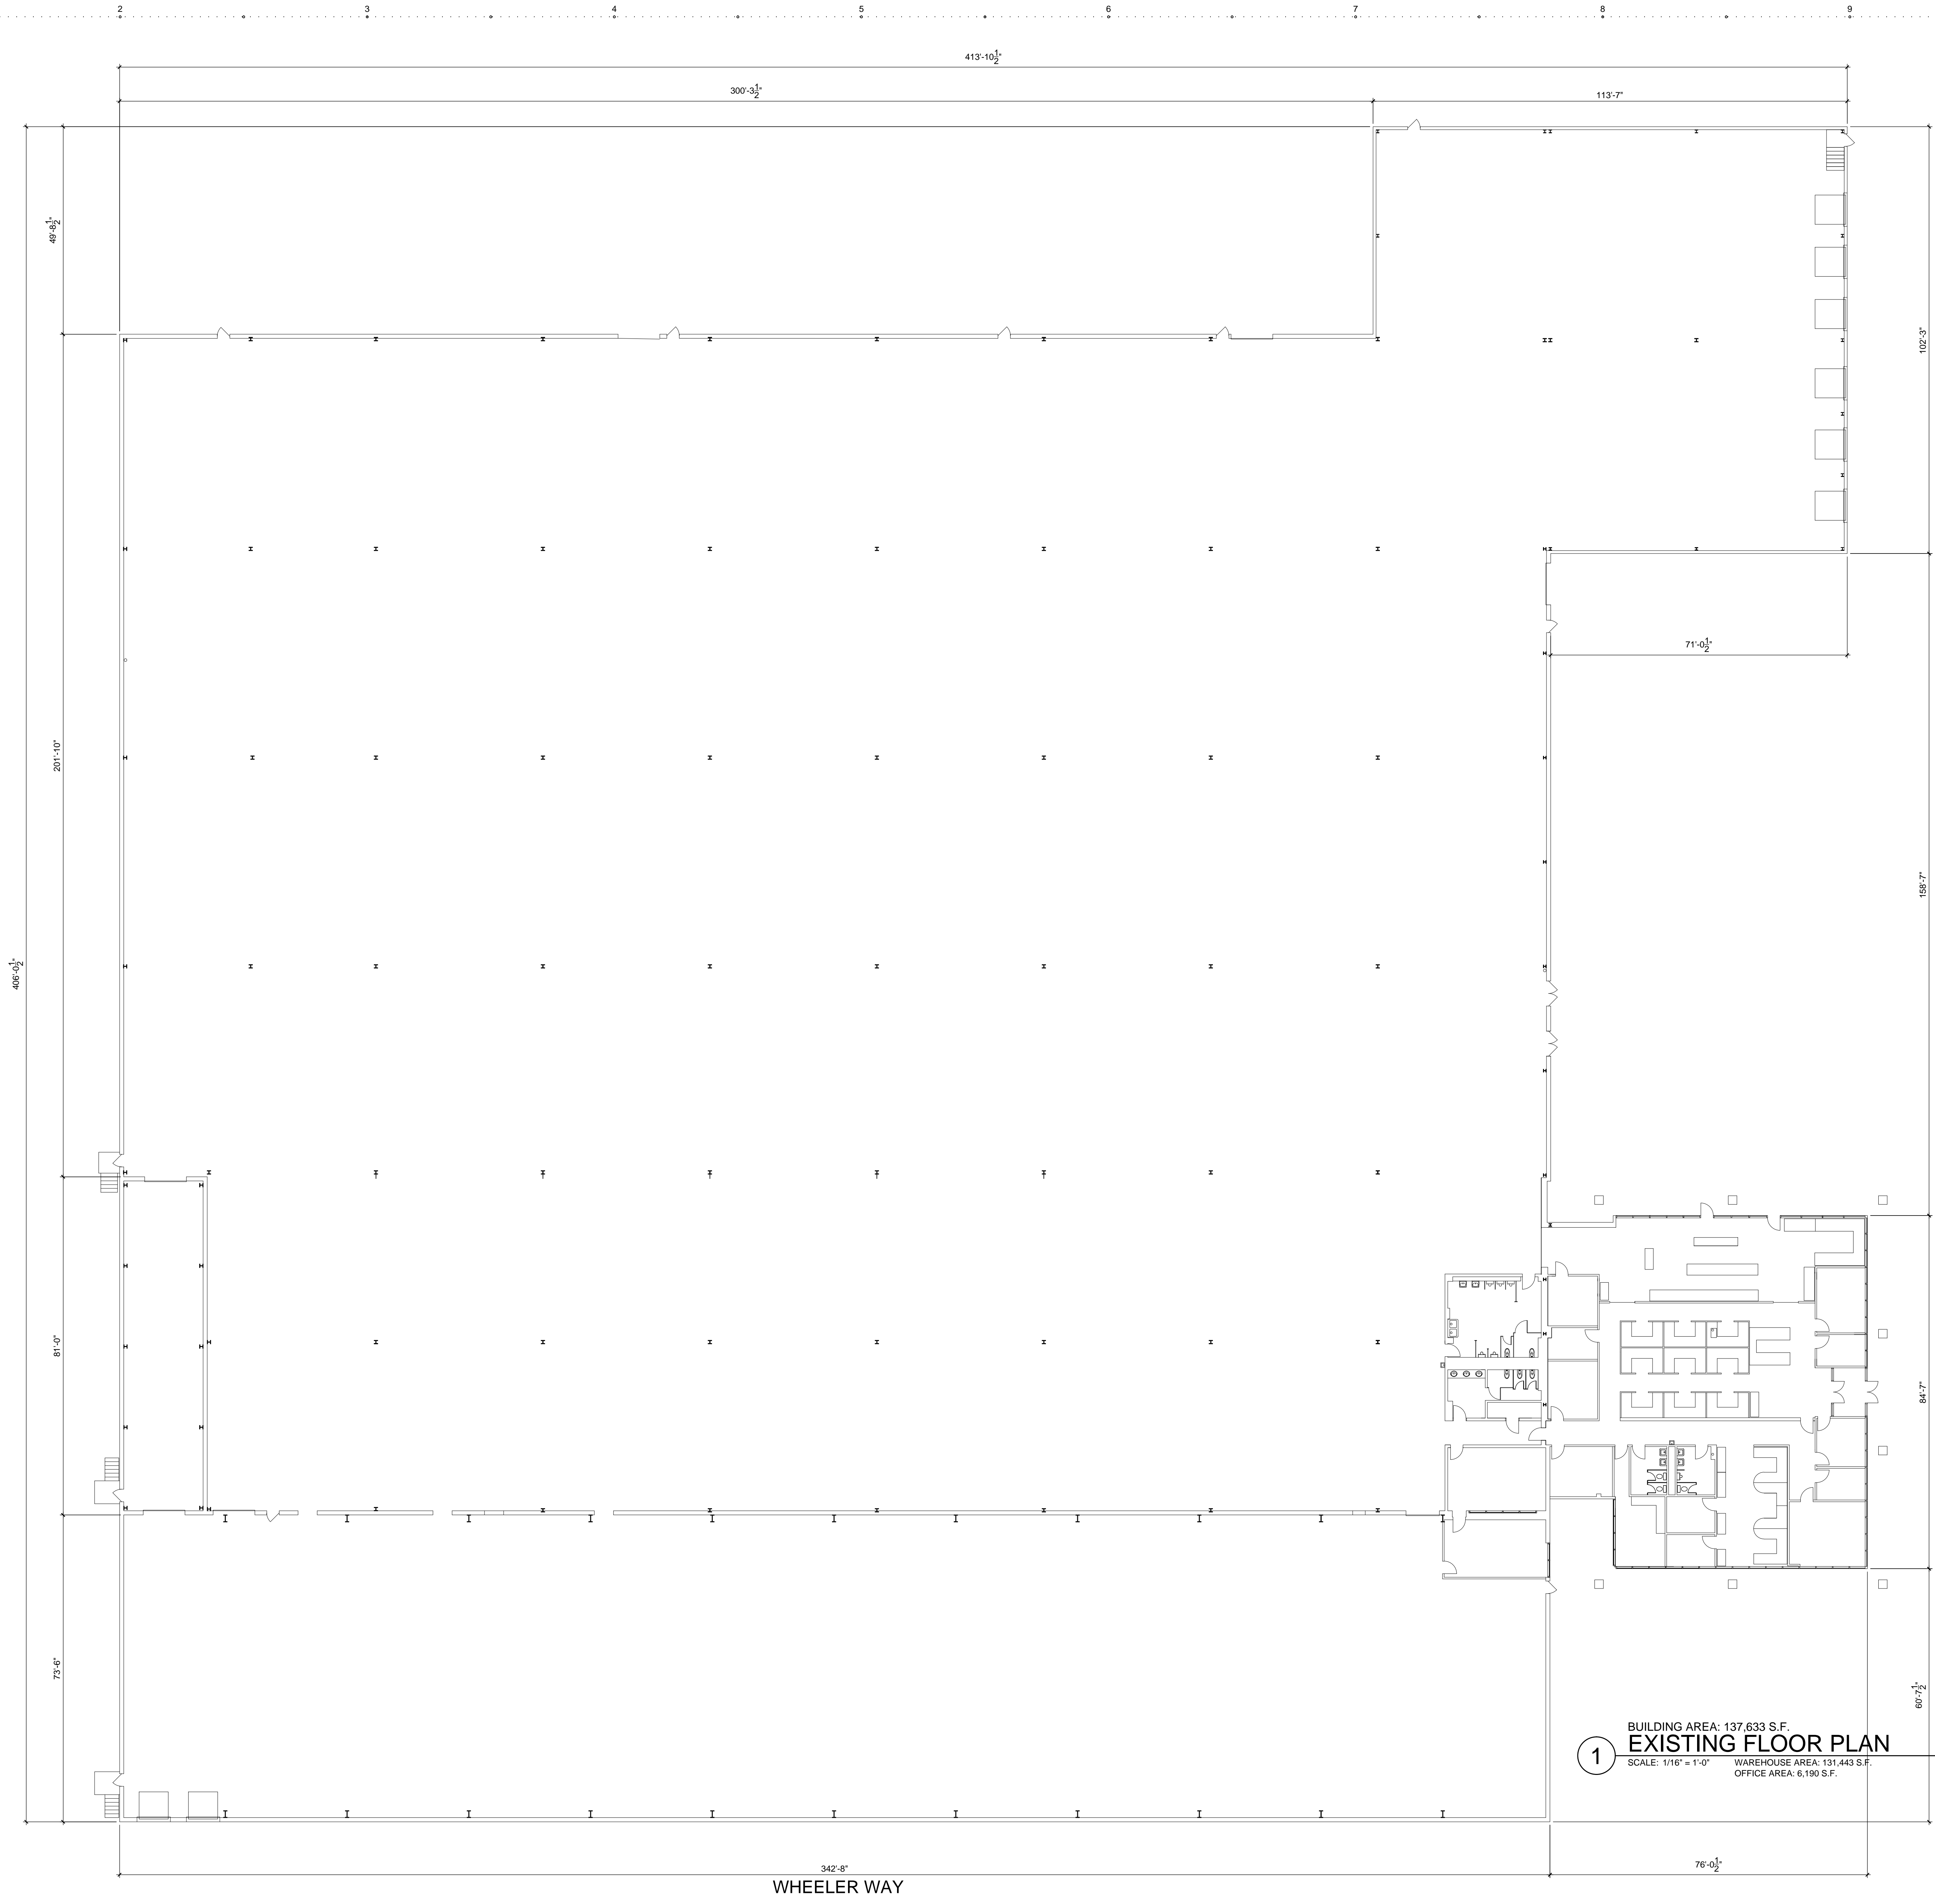

X:\Projects\Roddy\1050 Wheeler Way\ARCH\DWG\A100.dwg, A100, Jul 28, 2021, 11:44am