



DATE: 7/26/00
 SCALE: NOTED
 REVISIONS:
 BY: OWNER: 5/1/01

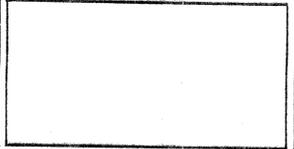


THE ELIAS ORGANIZATION
 ARCHITECTS & PLANNERS
 634 Bristol Pike, Bensalem, PA 19020
 (215) 244-1444

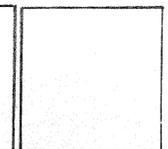


PROPOSED ALTERNATIONS FOR
E & J PARTNERSHIP
 315 WEST STREET ROAD, BUILDING A
 WARMINSTER TOWNSHIP, PENNSYLVANIA

SITE PLAN
SD-1

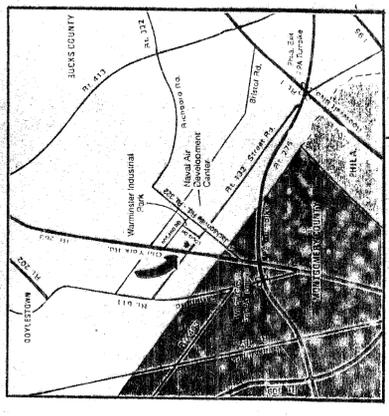

LOCATION MAP

CODE DATA
 EXISTING BUILDING: 'A' 37,662 SF
 PA DEPT OF LABOR & INDUSTRY
 APPROVAL FILE NO. 229583
 DWG INDEX 98-06087
 EXISTING BUILDING: 'B' 42,416 SF
 PA DEPT OF LABOR & INDUSTRY
 APPROVAL FILE NO. 246026
 DWG INDEX 98-10972
 D.O. OCCUPANCY TYPE
 REFER: FILE 280538
 INDEX 74-1523

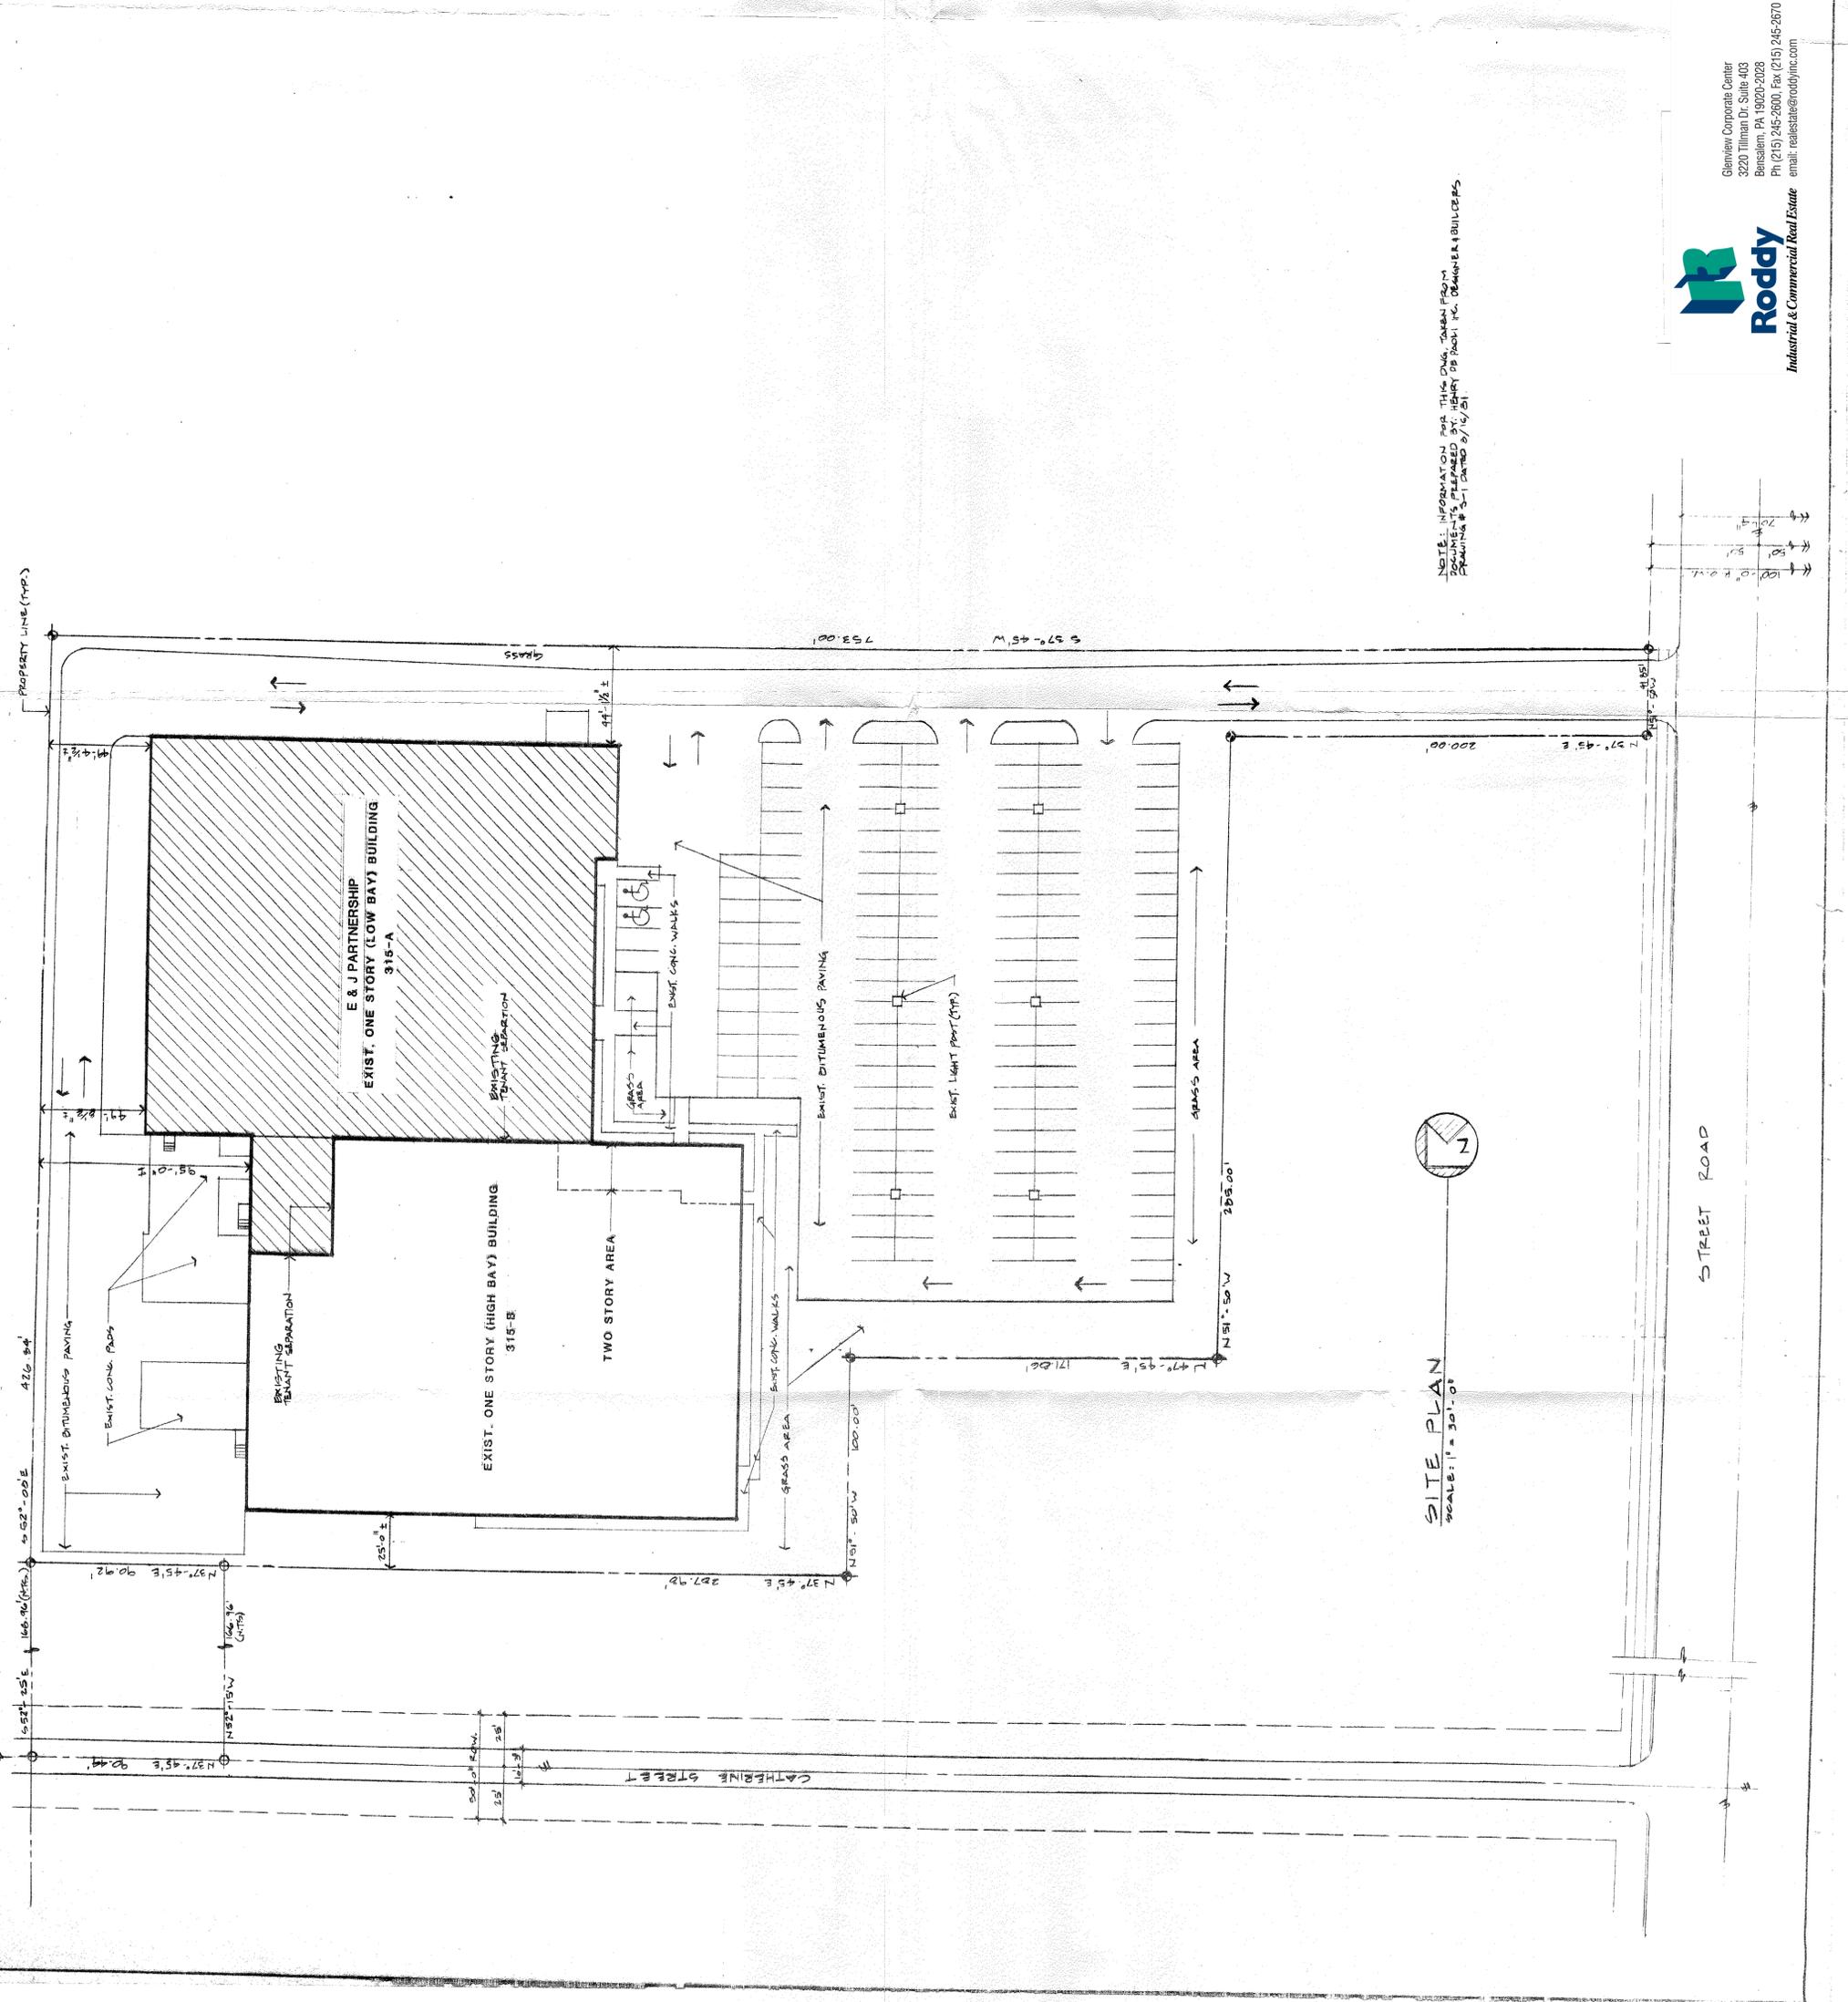

NOTE: INFORMATION FOR THIS DWG. TAKEN FROM
 PLANS & PLANNED BY HENRY OSBORN, INC. OSBORN BUILDERS.
 DRAWING SET DATED 5/16/01

SITE PLAN
 SCALE: 1" = 30'-0"

Glennview Corporate Center
 3320 Tillman Dr., Suite 403
 Bensalem, PA 19020-2028
 Ph: (215) 245-2800, Fax: (215) 245-2670
 email: realstate@roddyinc.com

Roddy
 Industrial & Commercial Real Estate